
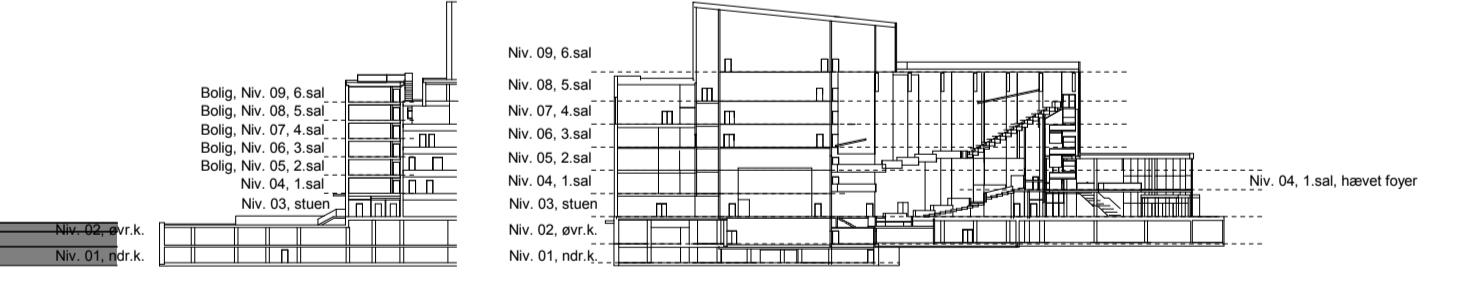


STAGE ENGINEERING
EMNE:
Drapes and masking

TEGN. NR.:
AT.xx.39.813 REV.:
B

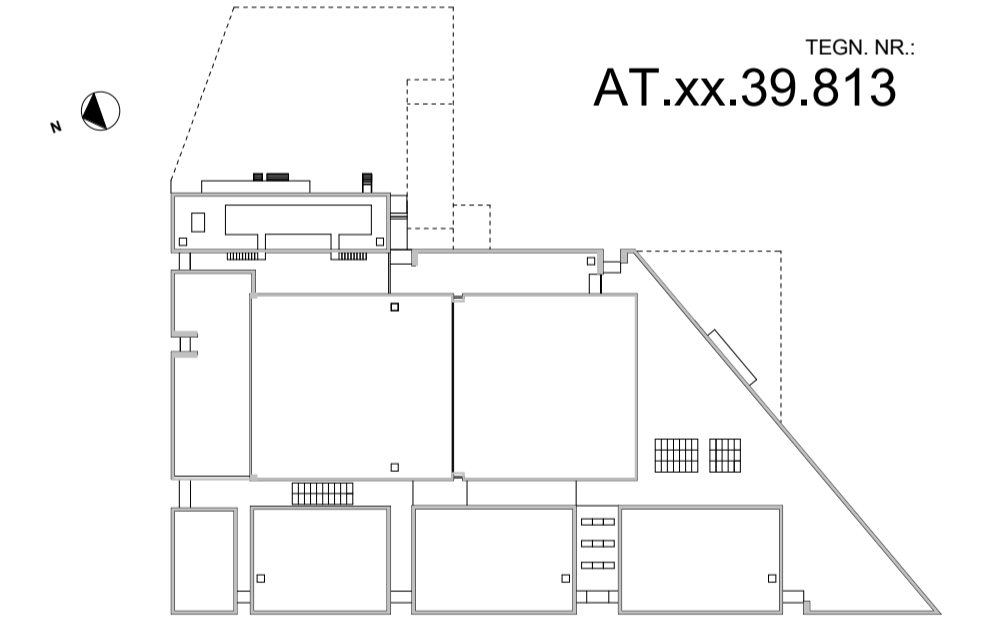

B	2014.10.22	FIHå	ToNo	Udbud
A	2014.07.03	FIHå	ToNo	Ålman revidering
REV.:	DATE:	UDFØRT:	GODK.:	EMNE:

Odense Musik og teaterhus

DDK TOTALENTREPRENØR
KPC Herring A/S
Sags. nr. 60100
Dalgasgade 25, 6., 7400 Herning
Tlf. +45 70 12 35 10

STAGE ENGINEERING
EMNE:
Drapes and masking
TEGN. NR.:
AT.xx.39.813 REV.:
B

MÅL:	1 : 100	KONTROL:	FIHå	DATO:	2014.06.06	SAGSNR.:	411210-2
FORMAT:	840 x 594	UDFØRT:	FIHå	GODK.:	ToNo	FILNAVN.:	

C.F. Møller
COWI
AIX TEATER
 C.F. Møller Danmark A/S
 AIX Arkitekter AB
 AIX Arkitekter AB
 Europaplad 2, 11., 8000 Århus C. Tlf. +45 8730 5300
 Hudiksvallsgatan 8, 113 30 Stockholm Tlf. +46 8 960 29 00
 Hudiksvallsgatan 8, 113 30 Stockholm Tlf. +46 8 960 29 00